



100+920 ao 100+980
(60,00 x 3,90)

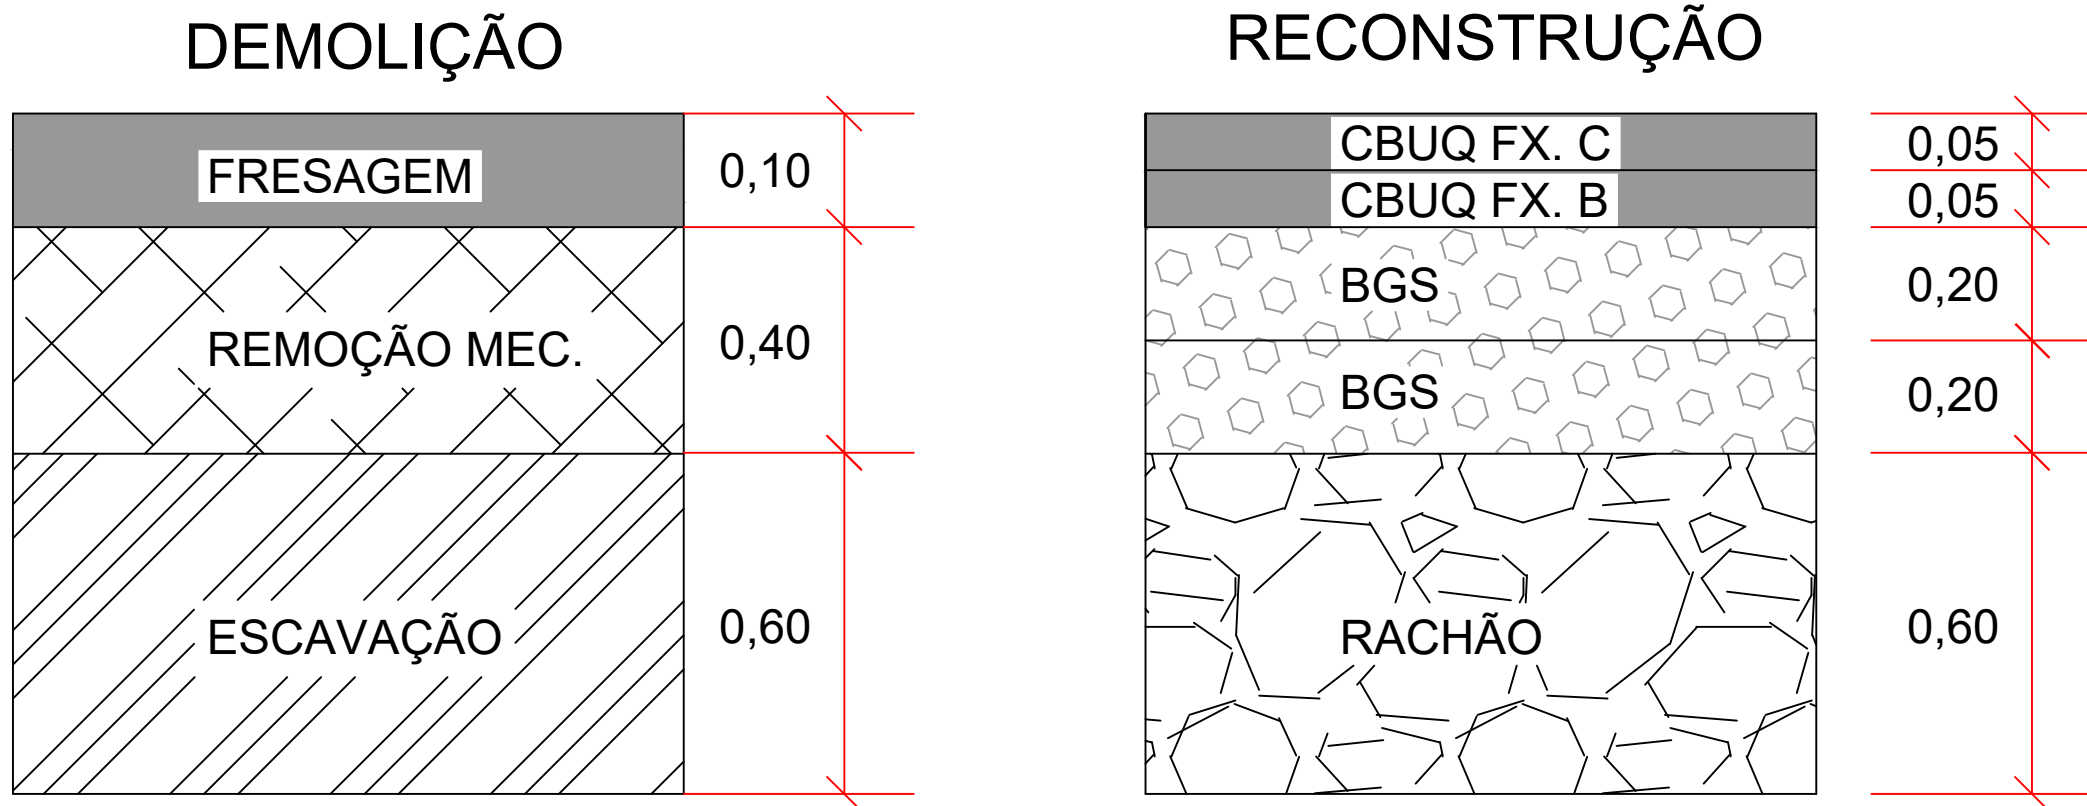

101+015 ao 101+071
(56,00 x 3,90)

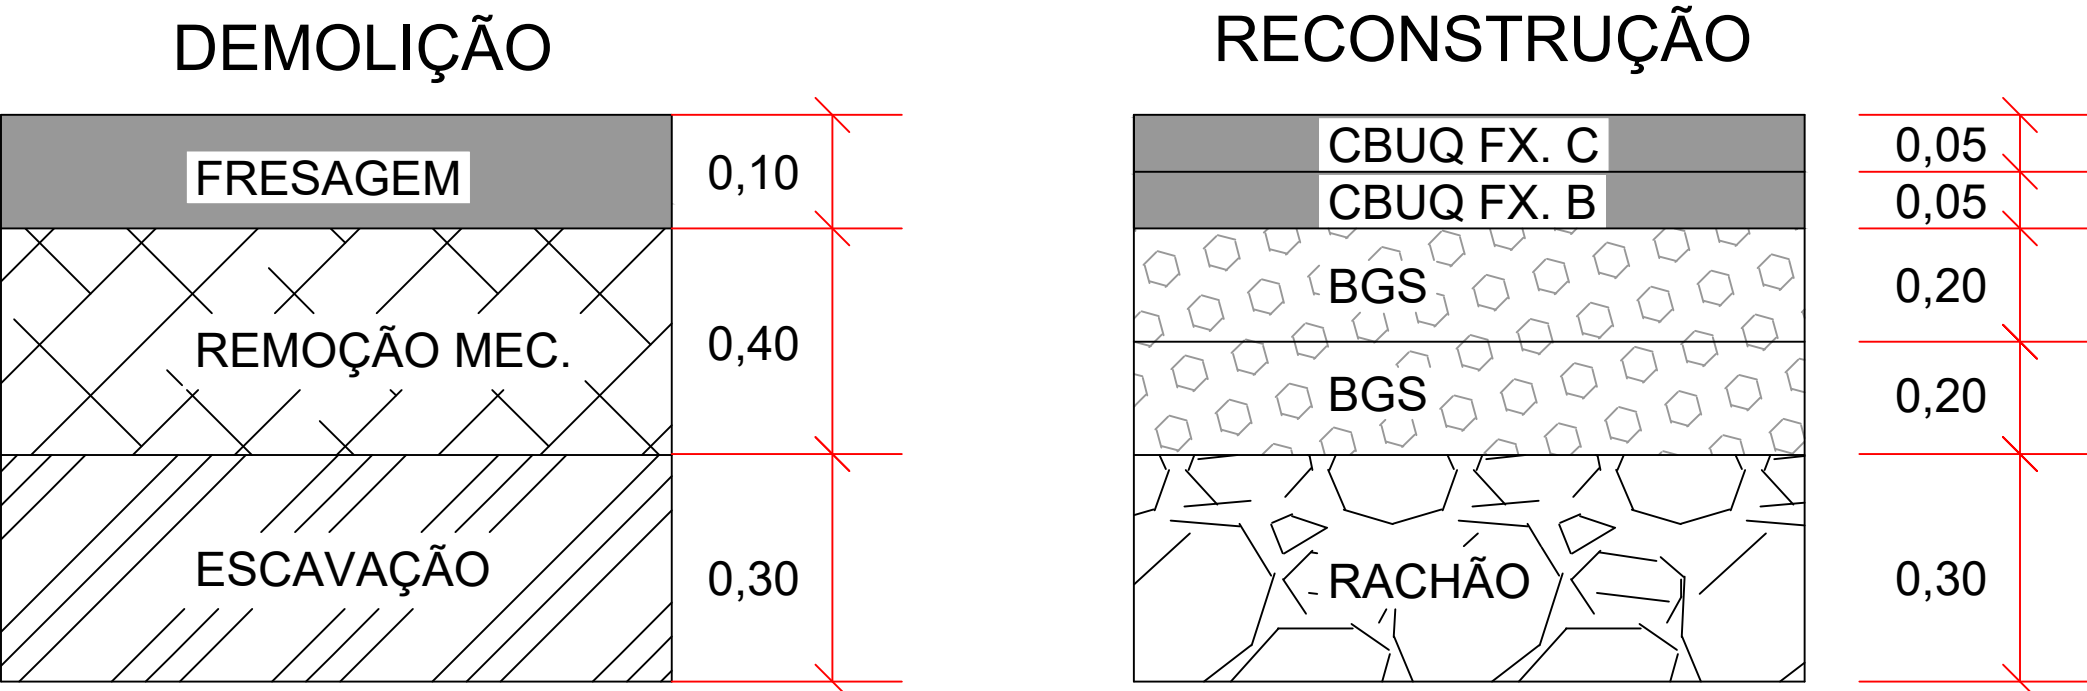

101+173 ao 101+261
(88,00 x 3,90)

